


168063

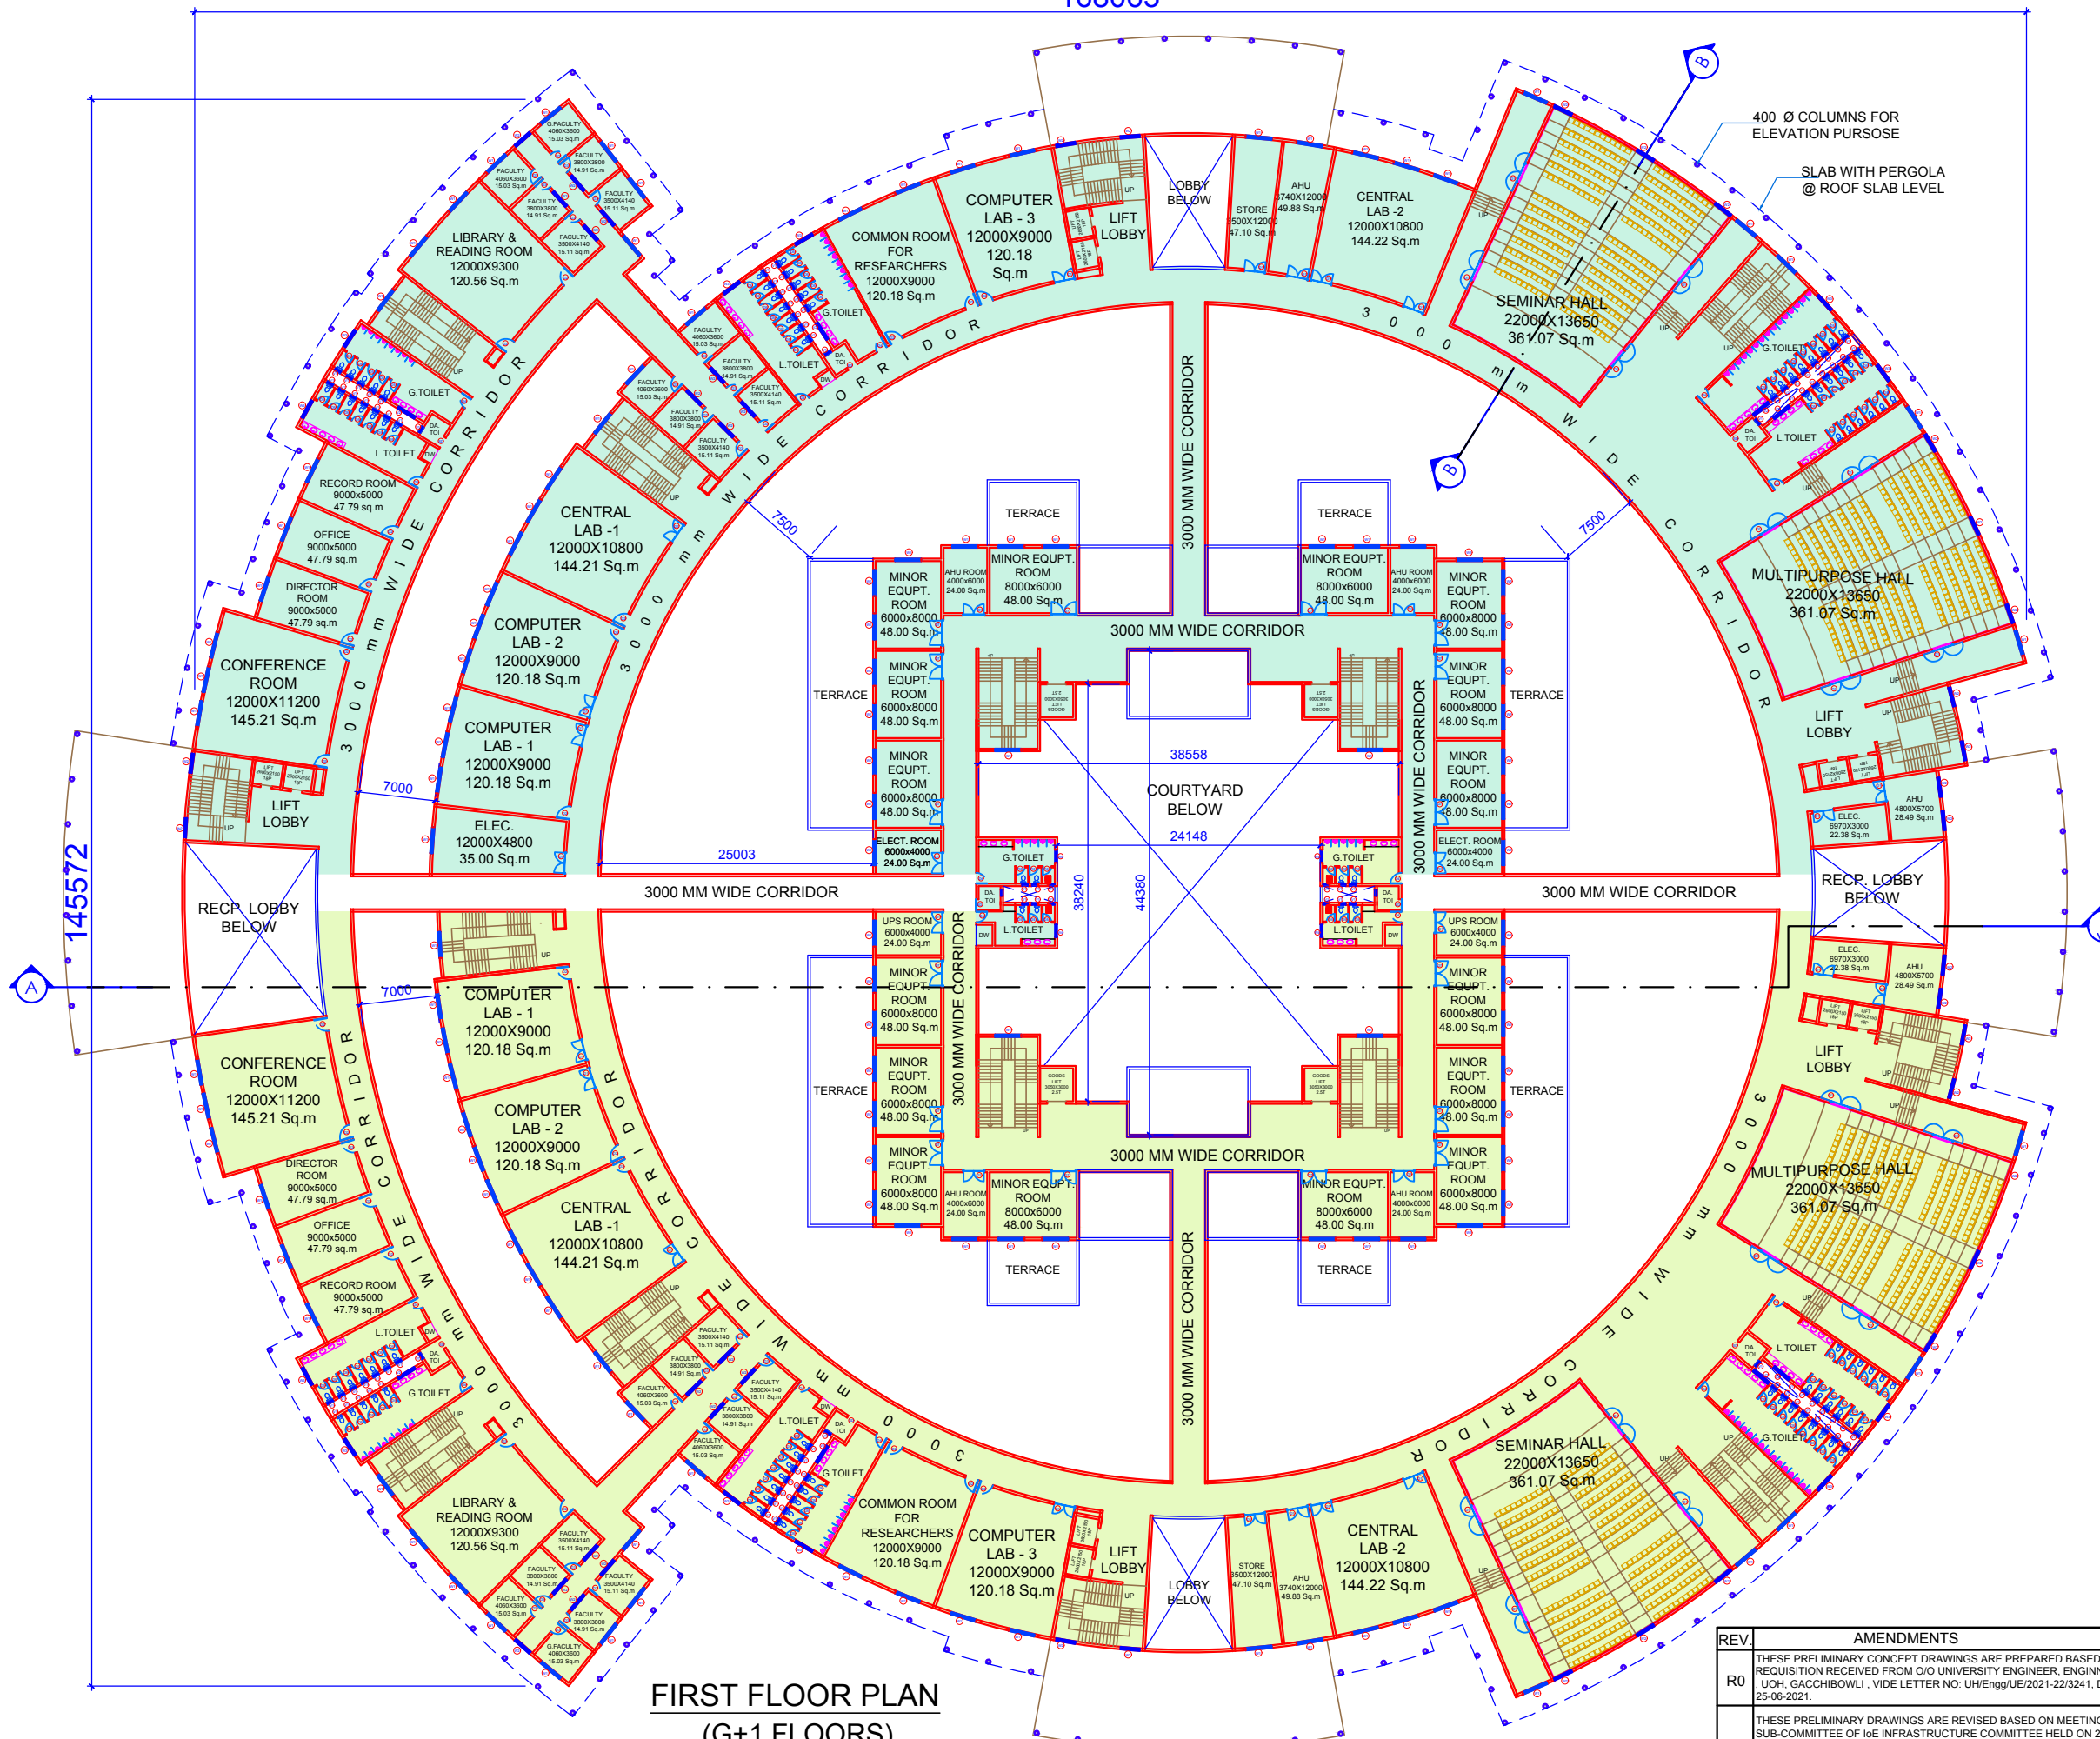

FIRST FLOOR PLAN
(G+1 FLOORS)

Inter Disciplinary centre for Science and Human Sciences					
No	Description	Required		Proposed	
		nos.	Room Area in sq.mt	nos.	Room Area in sq.mt
1.	Director room	6	48	4	47.79
2.	Faculty rooms	66	15	44	15
3.	Guest faculty rooms	6	15	4	15
4.	Office rooms	6	48	4	47.79
5.	Record rooms	6	48	4	47.79
6.	Ups rooms	6	24	4	24
7.	Multipurpose hall	6	360	4	361.07
8.	Seminar halls	6	366	4	361.07
9.	Common room for researchers	6	120	4	120.18
10.	Minor equipment room	24	48	16	48
11.	Major equipment room	24	96	16	96
12.	Computer lab	24	120	12	120.18
13.	Conference room	6	144	4	145.21
14.	Central lab	12	144	8	145.21
15.	Library & reading rooms	6	120	4	120.56
16.	Reception & waiting lounge	1	124	4	479.92

AREA STATEMENT:
 GROUND FLOOR AREA = 13131.00 sq.m
 FIRST FLOOR AREA = 11851.00 sq.m
 TOTAL FLOOR AREA = 24982.00 sq.m.

PORTICAO AREA = 1058.23 sq.m.

- NOTES:
- ALL DIMENSIONS ARE IN MILLIMETERS
 - ONLY WRITTEN DIMENSIONS SHALL BE FOLLOWED.
 - ALL DIMENSIONS SHALL BE CHECKED AT SITE.
 - IF ANY DISCREPANCY IN THE DRAWING, SHALL BE BROUGHT TO THE NOTICE OF THIS SR.ARCHITECT BEFORE THE EXECUTION OF WORK.

- सभी माप केवल मल्लिमिटर (लेआउट प्लान- मीटर माप में) में दए गए हैं।
- केवल लखित डायमेन्शन्स को पालन करें।
- इस ड्राइंग में यदि कोई विसंगति हो तो उसे, करियानुवयन से पहले वरिष्ठ वास्तुक (द.अं-1) के नोटस में लाया जाए।

अतिरिक्त महानिदेशक(है), के.वो.न.चि, हैदराबाद
ADDITIONAL DIRECTOR
GENERAL(HYD),C.P.W.D.,HYDERABAD.
 तसिरि मंजलि, नरिमान भवन, कोटी, हैदराबाद.
3RD FLOOR, NIRMAN BHAWAN, KOTLI, HYDERABAD.

CONSTRUCTION OF INTER DISCIPLINARY CENTRE FOR SCIENCE AND HUMAN SCIENCE BLOCK AT UNIVERSITY OF HYDERABAD.

दतिका: **NOV/2021**
 सकेल: **SCALE: 1:600**
 डतिका: **DATE: NOV/2021**
 सकेल: **SCALE: 1:600**

FILE NO: 799-A	व.वा.(द.अं)। DRG. NO: 14434/SA-(HYD)/799(A)/PD/06
आरेखक: DEALT:	PRELIMINARY DRAWING संशोधन सं - REV NO: R1
जी.करुबा G.Kiruba उप वास्तुक DY. ARCHITECT	व.वा. (द.अं)। डी.वी. रमना राव D.V. RAMANA RAO वारीसत वास्तुक SR. ARCHITECT
CH. VIVEK (Asst. Architect)	T.S VIVEKANADA अतिरिक्त महानिदेशक ADG(RH)

REV.	AMENDMENTS
R0	THESE PRELIMINARY CONCEPT DRAWINGS ARE PREPARED BASED ON THE REQUISITION RECEIVED FROM O/D UNIVERSITY ENGINEER, ENGINEERING DEPT. UOH, GACCHIBOWLI, WIDE LETTER NO: UH/Engg/UE/2021-22/3241, DT: 25-06-2021.
R1	THESE PRELIMINARY DRAWINGS ARE REVISED BASED ON MEETING OF SUB-COMMITTEE OF I/OE INFRASTRUCTURE COMMITTEE HELD ON 25.10.2021 IN DEAN OFFICE, SCHOOL OF LIFE SCIENCES, UoH.
	THE DISTANCE BETWEEN THE INNER CIRCLE AND THE CENTRAL INSTRUMENTATION ROOM CHANGED TO 7.50 MTRS INSTEAD OF EARLIER PROPOSED 5.40 MTRS.