


SECTION - AA
SCALE - 1:600

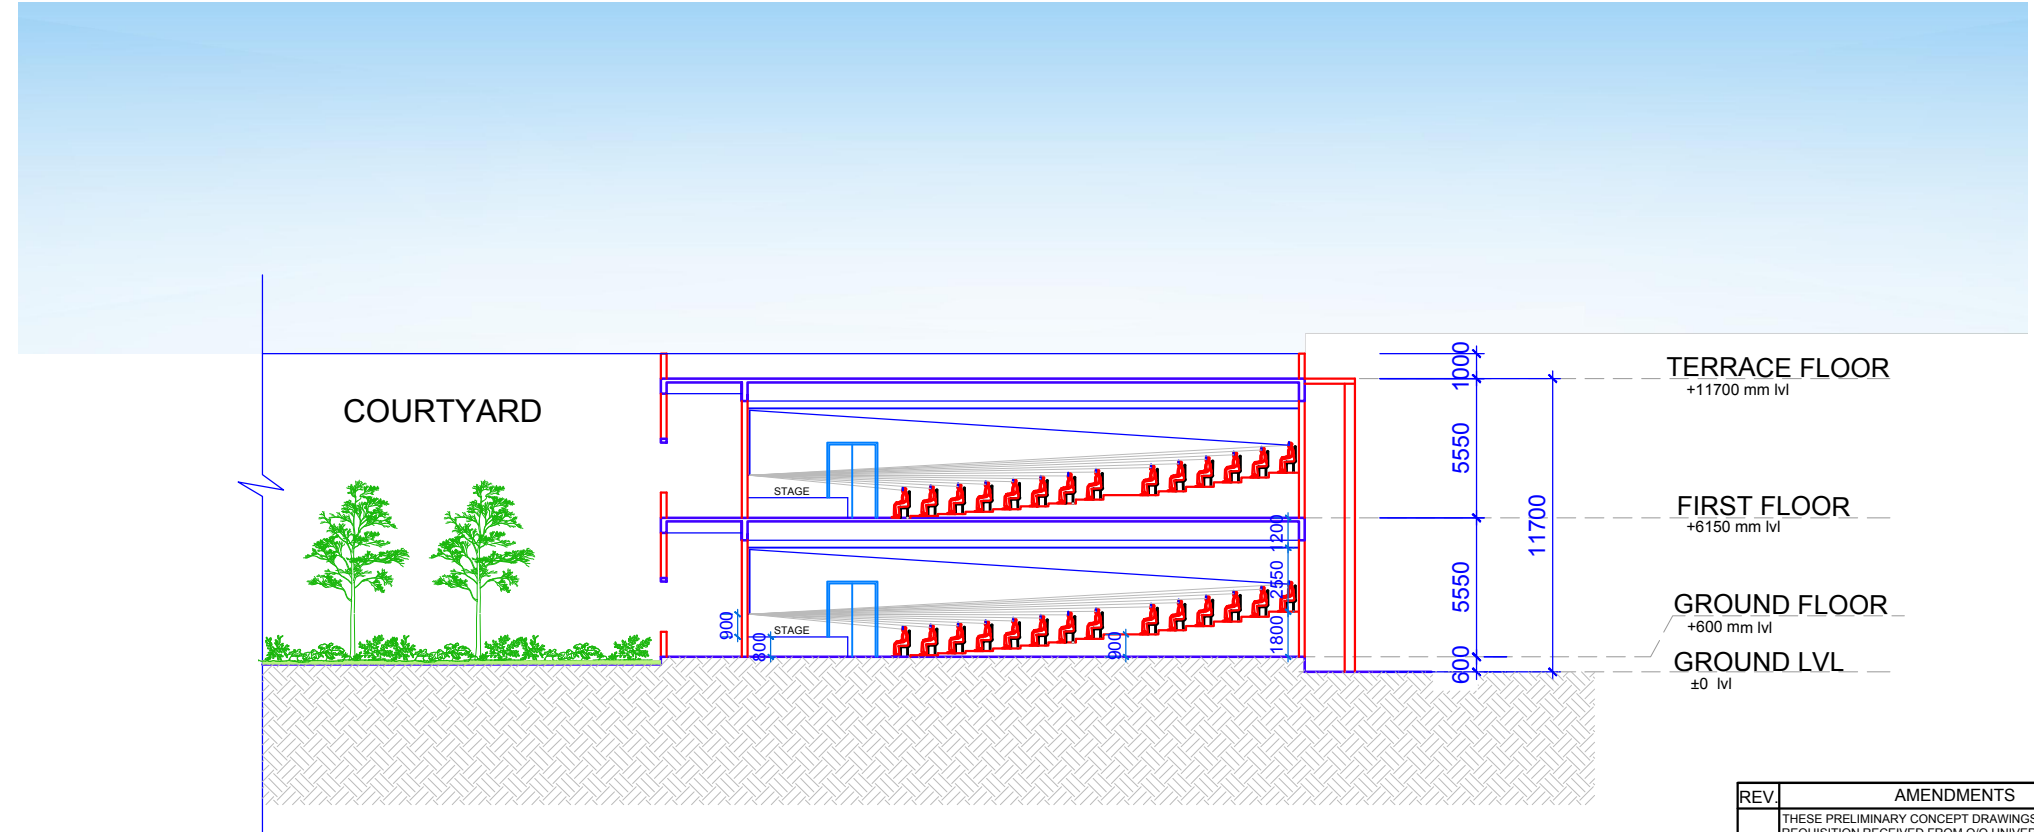

SECTION - BB
SCALE - 1:400

SCHEDULE OF DOORS, WINDOWS, VENTILATORS

TYPE	WIDTH	HEIGHT	CILL	LINTEL	DESCRIPTION
MD1	17685	11100		11100	MAIN DOOR: FRAMELESS GLASS DOOR IN STRUCTURAL GLAZING(SG)
MD2	8040	11100		11100	MAIN DOOR: FRAMELESS GLASS DOOR IN STRUCTURAL GLAZING(SG)
MD3	9745	11100		11100	MAIN DOOR: FRAMELESS GLASS DOOR IN STRUCTURAL GLAZING(SG)
MD4	8040	11100		11100	MAIN DOOR: FRAMELESS GLASS DOOR IN STRUCTURAL GLAZING(SG)
D1	2000	2100		2100	AL. FRAMED DOOR WITH 35 mm THK. SOLID CORE FLUSH DOOR WITH T.W.VENEERING ON BOTH SIDES WITH FIXED GLAZING ABOVE
D2	1200	2100		2100	AL. FRAMED DOOR WITH 35 mm THK. SOLID CORE FLUSH DOOR WITH T.W.VENEERING ON BOTH SIDES WITH FIXED GLAZING ABOVE
D3	1000	2100		2100	AL. FRAMED DOOR WITH 35 mm THK. SOLID CORE FLUSH DOOR WITH T.W.VENEERING ON BOTH SIDES WITH FIXED GLAZING ABOVE
D4	1000	2100		2100	AL. FRAMED DOOR WITH 35 mm THK. SOLID CORE FLUSH DOOR WITH T.W.VENEERING ON BOTH SIDES
D5	800	2100		2100	PVC FRAMED DOOR WITH 35 mm THK. SOLID CORE FLUSH DOOR WITH PVC SHUTTER
SD	900	2100		2100	SAME AS D3 WITH SLIDING SHUTTER.
D6	1000	2100		2100	1- IRON FRAMED DOOR WITH 1mm THK. M.S SHEET DOOR SHUTTERS TO DETAIL (FOR STAIRCASE HEAD ROOM)
D7	2400	2400		2400	AL. FRAMED DOOR WITH 35 mm THK. SOLID CORE FLUSH DOOR WITH T.W.VENEERING ON BOTH SIDES WITH FIXED GLAZING ABOVE
W1	2400	1800	900	2700	ANODISED ALUMINIUM WINDOWS WITH GLAZED & MESH SLIDING SHUTTERS & FIXED GLAZING AND WITH M.S GRILLE TO DETAIL
W2	1800	1800	900	2700	ANODISED ALUMINIUM WINDOWS WITH GLAZED & MESH SLIDING SHUTTERS & FIXED GLAZING AND WITH M.S GRILLE TO DETAIL
W3	1800	1800	900	2700	ANODISED ALUMINIUM WINDOWS WITH GLAZED & EXHAUST FAN & FIXED GLAZING AND WITH M.S GRILLE TO DETAIL
V1	600	600	1500	2100	ANODISED ALUMINIUM VENTILATOR WITH FROSTED GLASS LOUVERS & EXHAUST FAN AND WITH M.S GRILLE TO DETAIL
V2	1800	600	1500	2100	ANODISED ALUMINIUM VENTILATOR WITH FROSTED GLASS LOUVERS & EXHAUST FAN AND WITH M.S GRILLE TO DETAIL

REV. AMENDMENTS

R0	THESE PRELIMINARY CONCEPT DRAWINGS ARE PREPARED BASED ON THE REQUISITION RECEIVED FROM O/O UNIVERSITY ENGINEER, ENGINEERING DEPT. UoH, GACCHIBOWLI, VIDE LETTER NO: UH/Engg/UE/2021-22/3241, DT: 25-06-2021.
R1	THESE PRELIMINARY DRAWINGS ARE REVISED BASED ON MEETING OF SUB-COMMITTEE OF I&E INFRASTRUCTURE COMMITTEE HELD ON 25.10.2021 IN DEAN OFFICE, SCHOOL OF LIFE SCIENCES, UoH.
	THE DISTANCE BETWEEN THE INNER CIRCLE AND THE CENTRAL INSTRUMENTATION ROOM CHANGED TO 7.50 MTRS INSTEAD OF EARLIER PROPOSED 5.40 MTRS.

CH. VIVEK
(Asst. Architect)

NOTES:

- ALL DIMENSIONS ARE IN MILLIMETERS
 - ONLY WRITTEN DIMENSIONS SHALL BE FOLLOWED.
 - ALL DIMENSIONS SHALL BE CHECKED AT SITE.
 - IF ANY DISCREPANCY IN THE DRAWING, SHALL BE BROUGHT TO THE NOTICE OF THIS SR.ARCHITECT BEFORE THE EXECUTION OF WORK.
- सभी माप केवल मिलीमीटर (लेआउट प्लान- मीटर माप में) में दए गए हैं ।
- केवल लखित डायमेंशन्स को पालन करें ।
- इस ड्राइंग में यदि कोई विसंगति हो तो उसे , करियुनवयन से पहले वरिष्ठ वास्तुक (द.अं-1) के नोटस में लाया जाए ।

अतिरिक्त महानदेशक(हं), के.ल.न.चिं, हैदराबाद
ADDITIONAL DIRECTOR
GENERAL(HYD),C.P.W.D.HYDERABAD.
 तसिरि मंजलि , नरिमान भवन , कोटी , हैदराबाद .
3RD FLOOR, NIRMAN BHAWAN, KOTLI, HYDERABAD.

CONSTRUCTION OF INTER DISCIPLINARY
 CENTRE FOR SCIENCE AND HUMAN
 SCIENCE BLOCK AT UNIVERSITY OF
 HYDERABAD.

दनांक: NOV/2021
 DATE : NOV/2021
 सकेल : 1:600
 SCALE : 1:600

FILE NO : 799-A	व.वा.(द. अं)। DRG. NO: 14435/SA-(HYD)/799(A)/PD/07
आरेखक: DEALT :	PRELIMINARY DRAWING संशोधन सं - REV NO: R1
जी. करुबा G.Kiruba उप वास्तुक DY. ARCHITECT	डी.वी. रमना राव D.V. RAMANA RAO वारीस्त वास्तुक SR. ARCHITECT
CH. VIVEK (Asst. Architect)	T.S VIVEKANADA अतिरिक्त महानदेशक ADG(RH)

REV.	AMENDMENTS
R0	THESE PRELIMINARY CONCEPT DRAWINGS ARE PREPARED BASED ON THE REQUISITION RECEIVED FROM O/O UNIVERSITY ENGINEER, ENGINEERING DEPT. UoH, GACCHIBOWLI, VIDE LETTER NO: UH/Engg/UE/2021-22/3241, DT: 25-06-2021.
R1	THESE PRELIMINARY DRAWINGS ARE REVISED BASED ON MEETING OF SUB-COMMITTEE OF I&E INFRASTRUCTURE COMMITTEE HELD ON 25.10.2021 IN DEAN OFFICE, SCHOOL OF LIFE SCIENCES, UoH.
	THE DISTANCE BETWEEN THE INNER CIRCLE AND THE CENTRAL INSTRUMENTATION ROOM CHANGED TO 7.50 MTRS INSTEAD OF EARLIER PROPOSED 5.40 MTRS.